




LEGEND

WATER	— 12" —
GRAVITY SEWER	— 8" —
PRESSURE SEWER	- - - 8" - - -
SEWER PUMP STATION	●
POWER, GAS, PHONE, CATV	— 24" —
IRRIGATION DIVERSION	- - - 24" - - -

TRENCH QUANTITIES (LINEAL FEET)

PHASE	UTILITY	SEWER	WATER	IRRIGATION
1A	1,150	3,300	1,550	-
1B	1,300	2,050	1,500	-
2	4,050	7,000	5,000	-
3	4,700	3,700	5,000	-

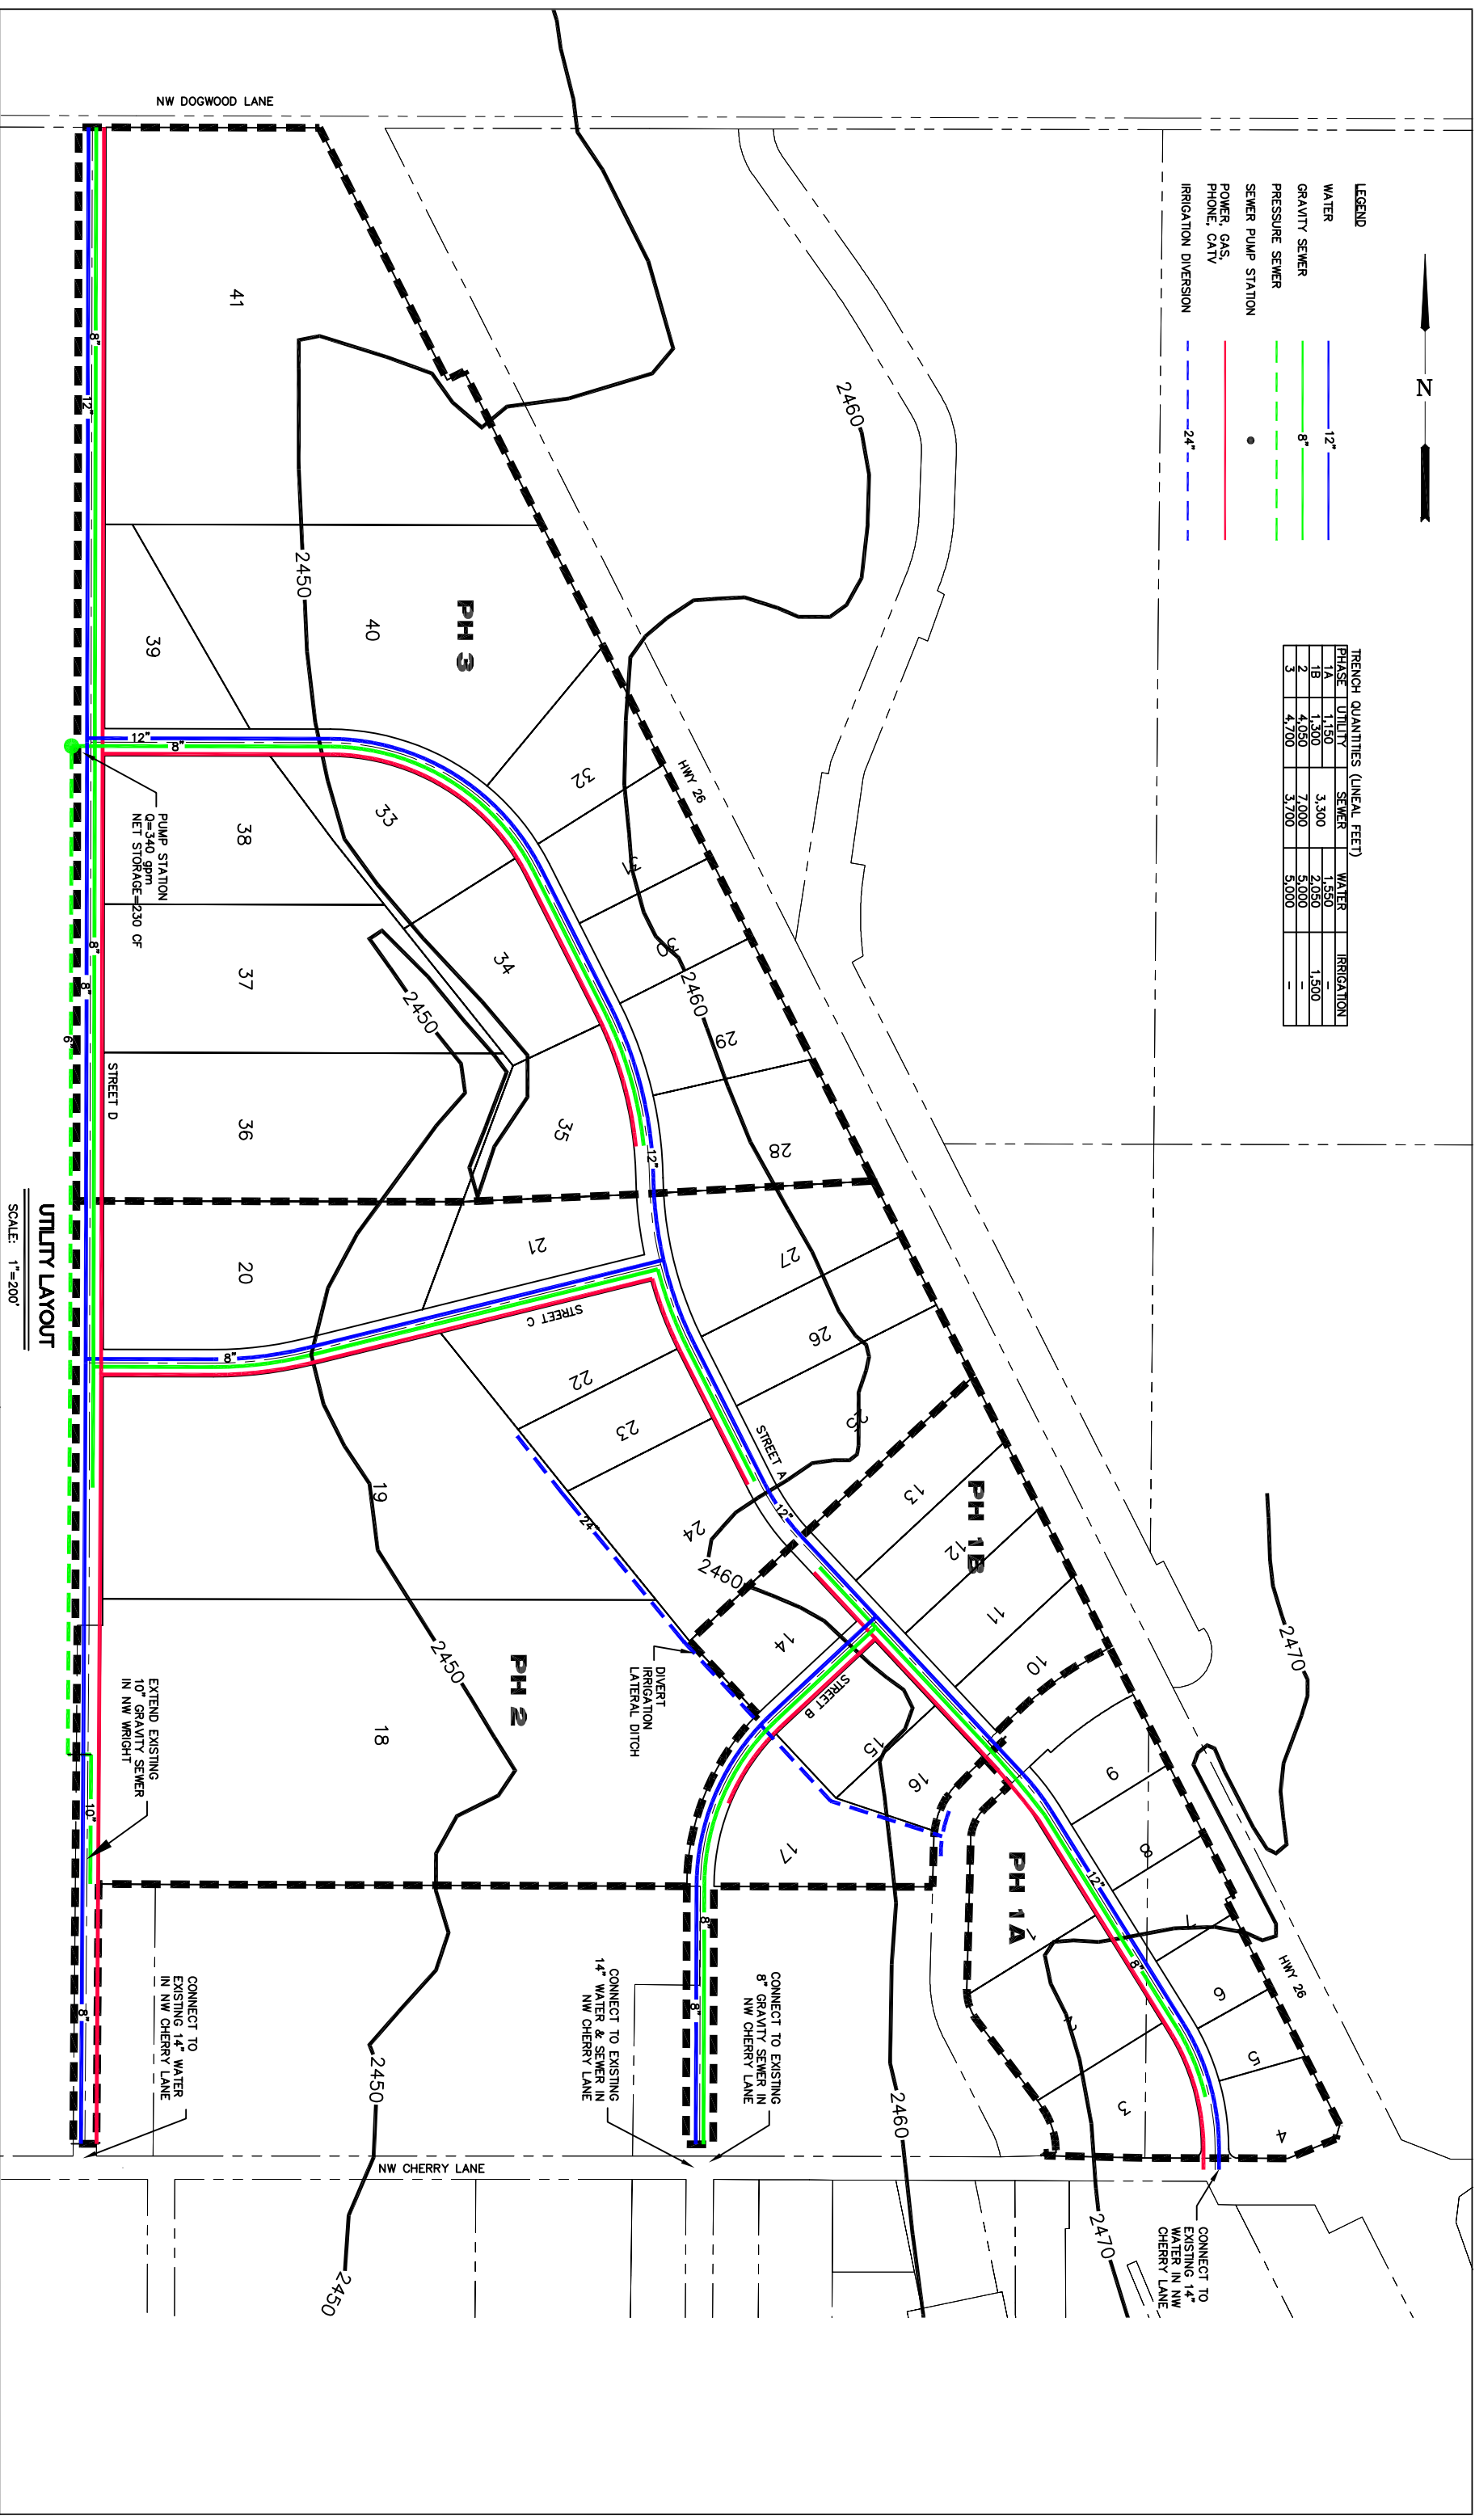

UTILITY LAYOUT
SCALE: 1"=200'

<p>VERIFY SCALES</p> <p>BAR IS ONE INCH ON ORIGINAL DRAWING. 1"=0' IF NOT ONE INCH ON THIS SHEET, ADJUST SCALES ACCORDINGLY.</p>	<table border="1" style="width: 100%; border-collapse: collapse;"> <thead> <tr> <th>NO.</th> <th>DATE</th> <th>BY</th> <th>APPR</th> </tr> </thead> <tbody> <tr><td> </td><td> </td><td> </td><td> </td></tr> <tr><td> </td><td> </td><td> </td><td> </td></tr> <tr><td> </td><td> </td><td> </td><td> </td></tr> <tr><td> </td><td> </td><td> </td><td> </td></tr> <tr><td> </td><td> </td><td> </td><td> </td></tr> <tr><td> </td><td> </td><td> </td><td> </td></tr> <tr><td> </td><td> </td><td> </td><td> </td></tr> <tr><td> </td><td> </td><td> </td><td> </td></tr> <tr><td> </td><td> </td><td> </td><td> </td></tr> <tr><td> </td><td> </td><td> </td><td> </td></tr> </tbody> </table>	NO.	DATE	BY	APPR	<p>DESIGNED BY: WHB DRAWN BY: WHB CHECKED BY: JNR SCALE: AS SHOWN DATE: 11/14/02</p>	<p>CENTURY WEST ENGINEERING CORPORATION 549 SW Mill View Way, Bend, OR 97702 541-322-8962 ph.; 541-362-2423 fax www.centurywest.com</p> <p>PROJECT NO.: 10149.013.01</p>	<p>CITY OF MADRAS INDUSTRIAL PARK MASTER PLAN UTILITIES AND STREETS-PHASES 1-3</p>	<p>DRAWING NO.: C2.0 SHEET NO.: 2 of 4</p>
NO.	DATE	BY	APPR	