



Q:\BAKER\781-28 -Elkhorn\IndPark\dwg\Figure5-SiteLayout.dwg, SITE 11X17, 7/29/2008 9:18:49 AM, priedhardson

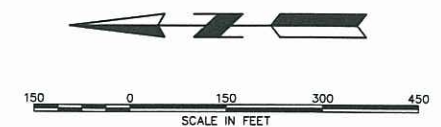

LEGEND

- INDUSTRIAL PARK BOUNDARY
- PROPERTY/RIGHT-OF-WAY LINE
- LOT LINE
- DITCH CHANNEL
- 12" W WATER LINE
- 12" PVC-55 SEWER LINE
- GAS NATURAL GAS LINE
- UGP UNDERGROUND POWER
- ✕ WATER VALVE
- ◆ FIRE HYDRANT
- SEWER MANHOLE
- ✱ STREET LIGHT

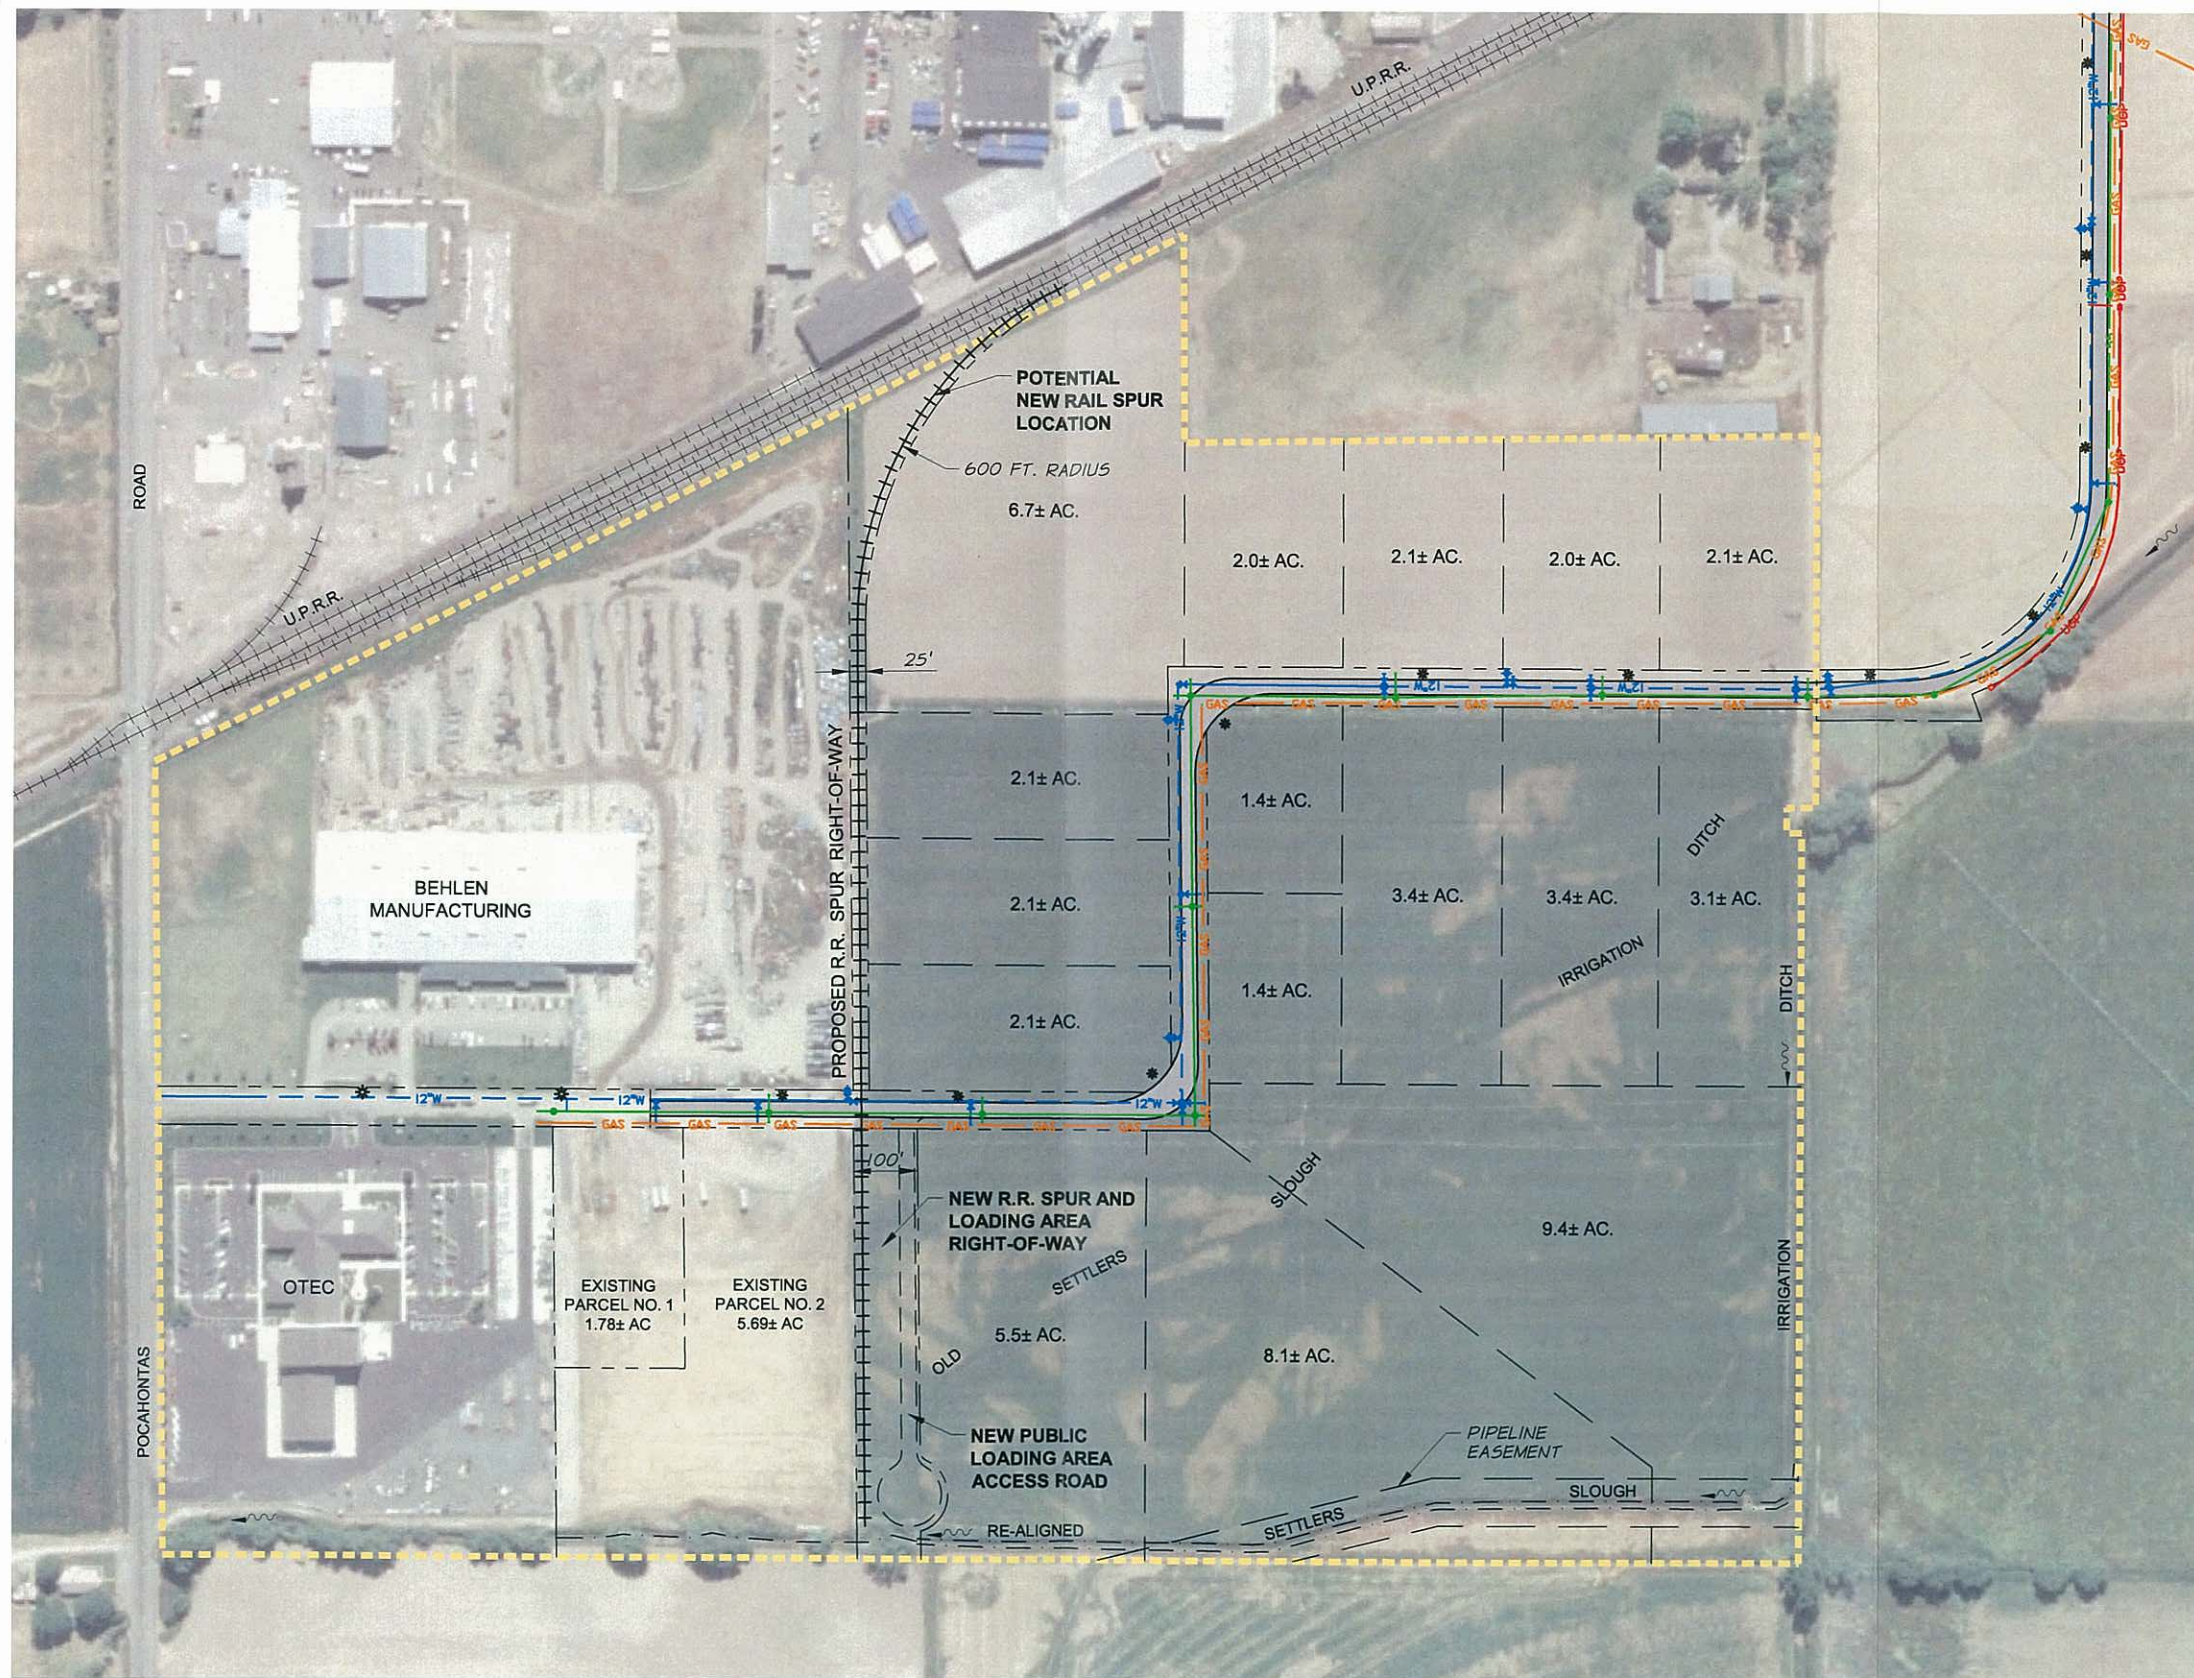

CITY OF
BAKER CITY, OREGON
 ELKHORN VIEW INDUSTRIAL PARK
 MASTER PLAN
LOT LAYOUT
ALTERNATIVE TWO

FIGURE
5